


Blocks 30, 31, 42, 43, 54, 55, 66, 67 conflict with blocks of the same number in Daly's addition 2, as to lot numbers.

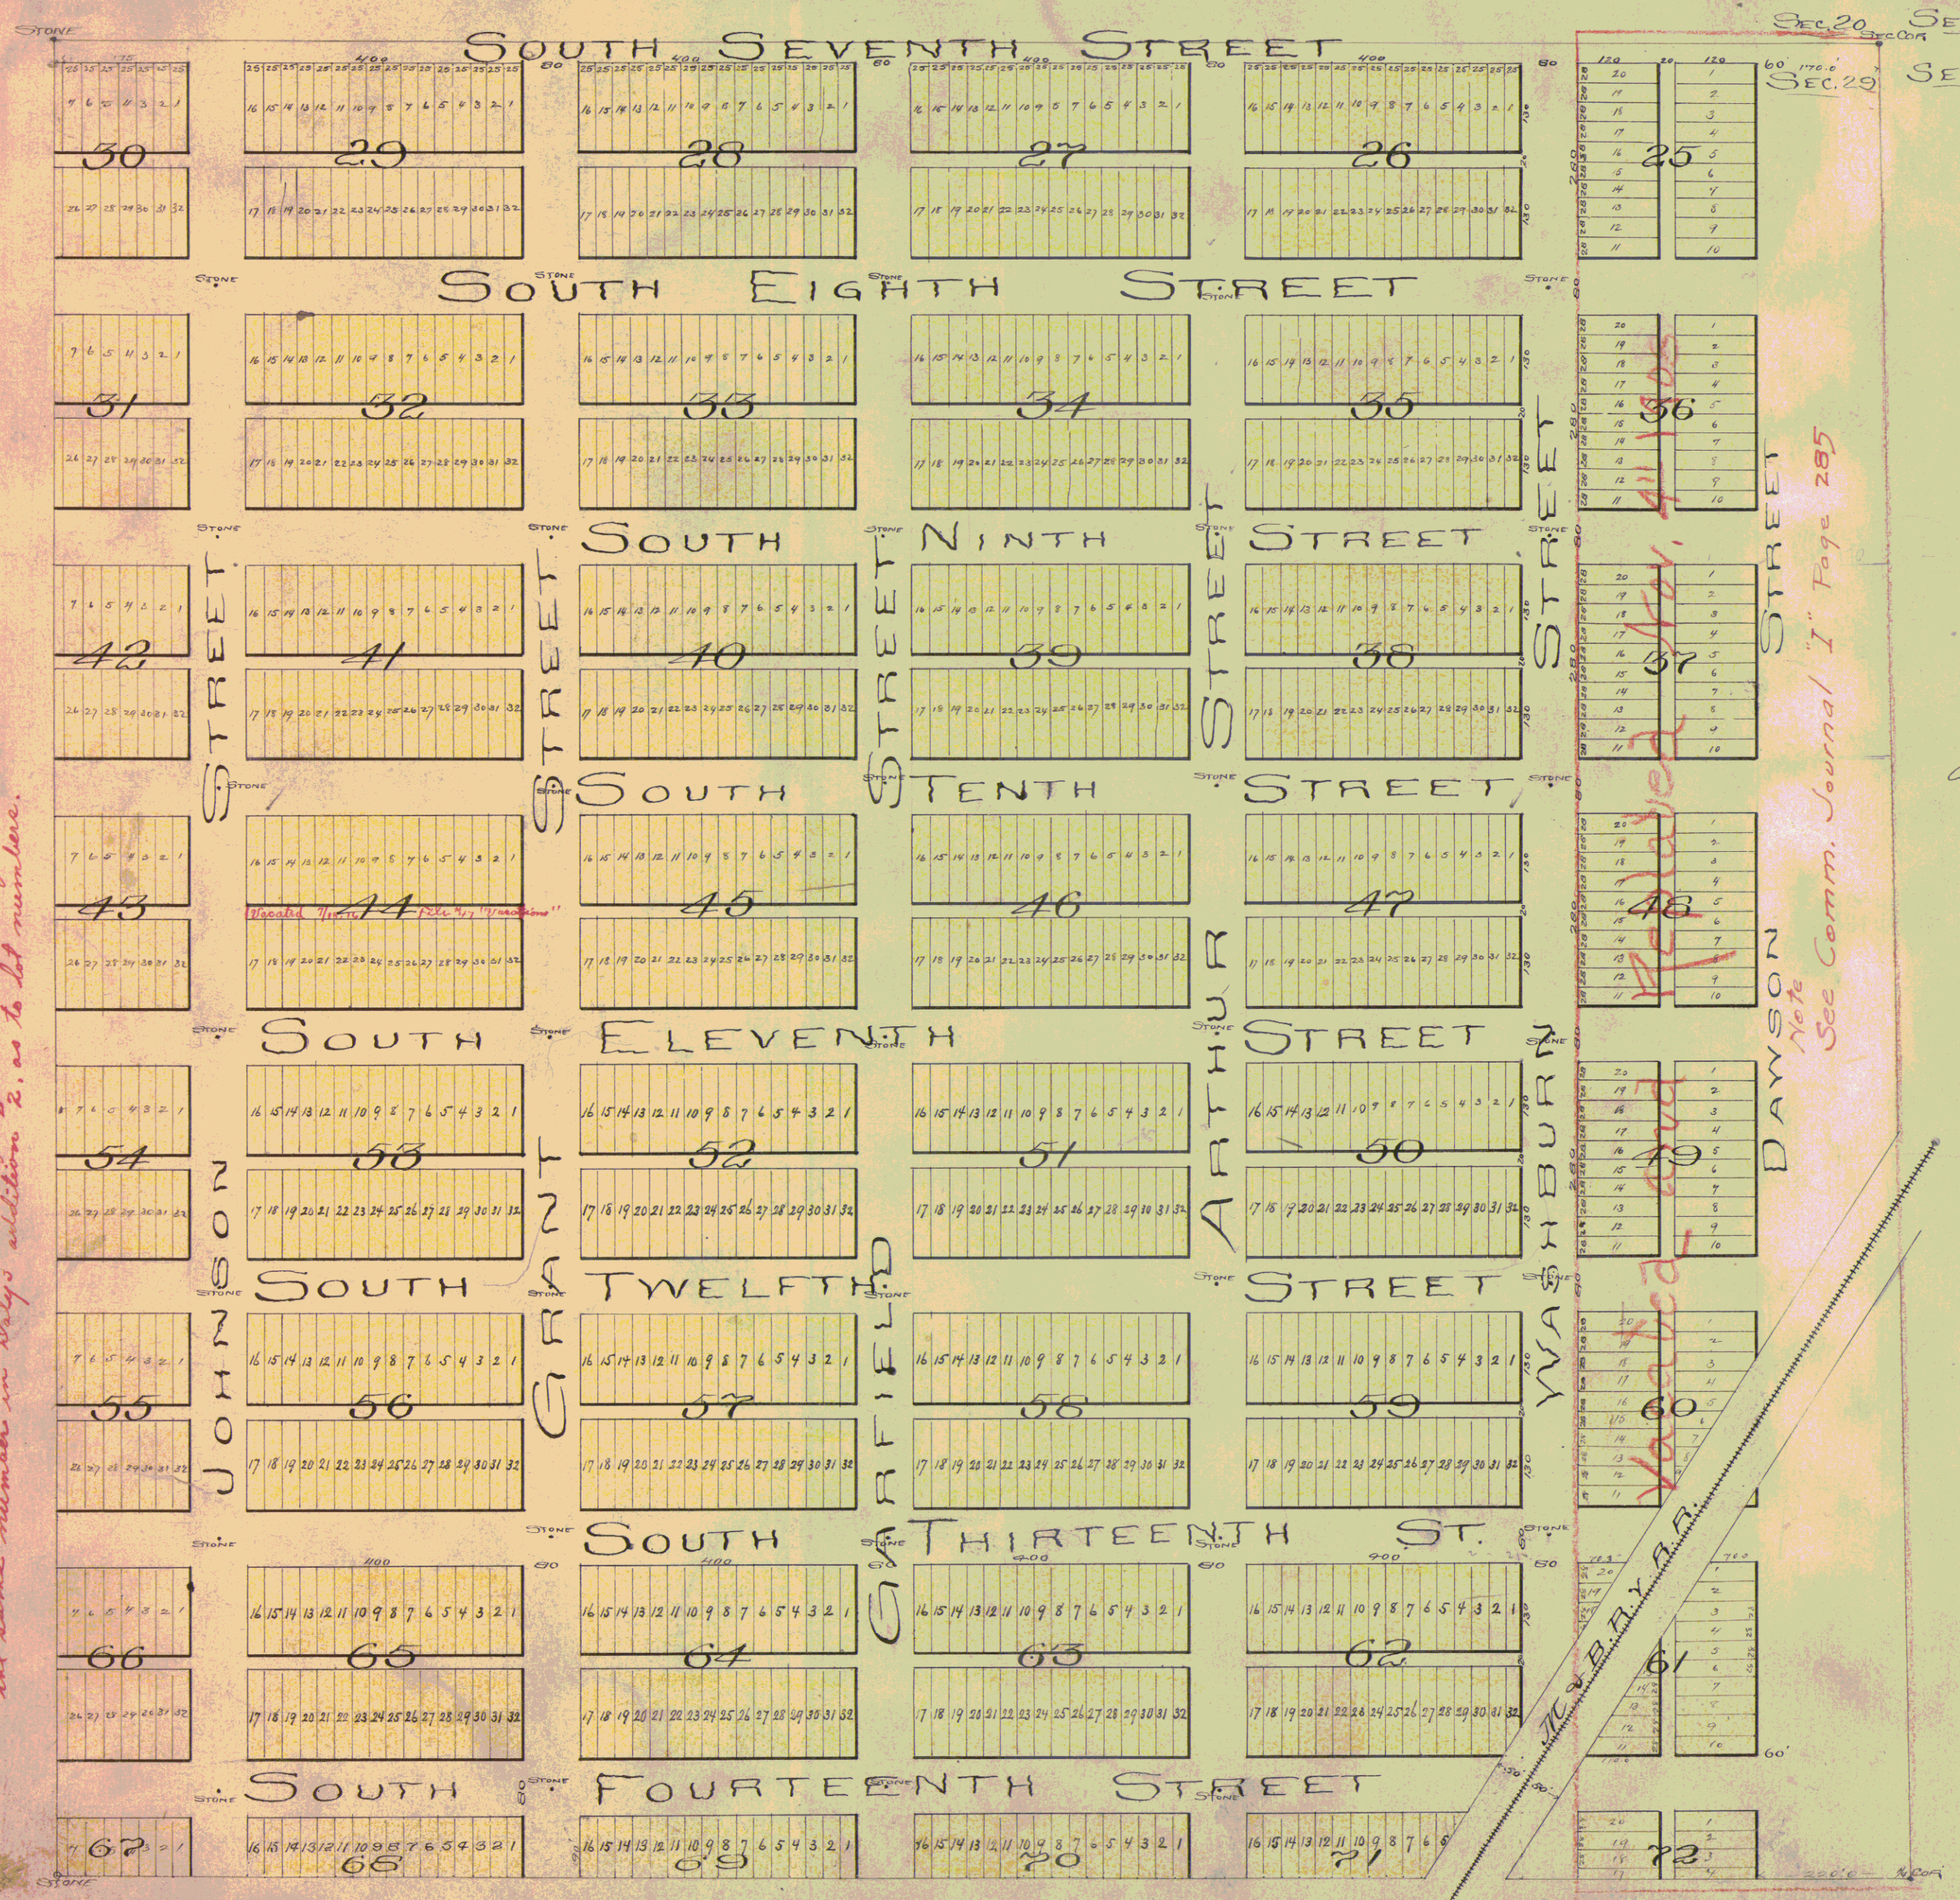

PLAT OF DALY'S ADDITION

Geo. F. Brooks Eng'g.

SCALE 200' = 1"

I know that L. A. B. Hammond being president of the Garden City Land Company, owning in fee of all the land embraced in Daly's Addition and being the North East quarter of Section Twenty Nine, Town 13 North, Range 19 West, have caused the same to be surveyed and platted as shown in said plat and intend to file the same as a public record to be known and designated as Daly's Addition and I do declare the streets and alleys therein as shown by said plat to be public and they are hereby dedicated to public use.
In witness whereof I have hereunto set my hand and seal this the 15th day of Jan A.D. 1890

L. A. B. Hammond and Prox.

State of Montana }
County of Mussoula }
On this 6th day of Jan 1890 before the undersigned a Notary Public in and for Montana, personally came and who acknowledged to me that he executed the same freely and voluntarily for the uses and purposes therein mentioned.
In witness whereof I have hereunto set my hand and official seal this the day and date just above written.

Gust. Moses
Notary Public

State of Montana }
County of Mussoula }
George F. Brooks being duly sworn on his oath deposes and says that he is a civil engineer, that in the month of December 1889 he executed a survey of the blocks, lots, streets and alleys represented by this map and called Daly's Addition that said addition was surveyed and laid out according to this map, that the streets are eighty feet wide and the alleys are twenty feet wide and stone monuments planted as shown and in accordance with the law.

G. F. Brooks -
Gust. Moses
Notary Public

State of Montana }
County of Mussoula }
We J. E. Marion, A. Mittow and H. Phereault County Commissioners in and for the County and State aforesaid, do hereby certify that this map or plat of Daly's Addition was by us approved on this the sixth day of January A. D. 1890. In witness whereof we have hereunto set our hands and the seal of Mussoula County this sixth day of January A. D. 1890.

J. E. Marion Chairman of Board
A. Mittow }
H. Phereault } Commissioners.

Filed for Record Jan 6th 1890
at 11^o o'clock P.M.

D. D. Rogart
Co-Recorder